

# APPENDIX A

## Jubilee Park

### City of Fort Saskatchewan

Jubilee Recreation Arena

Curling Arena


Harbour Pool

Skate Park

Ball Diamonds

Rugby / Soccer Field



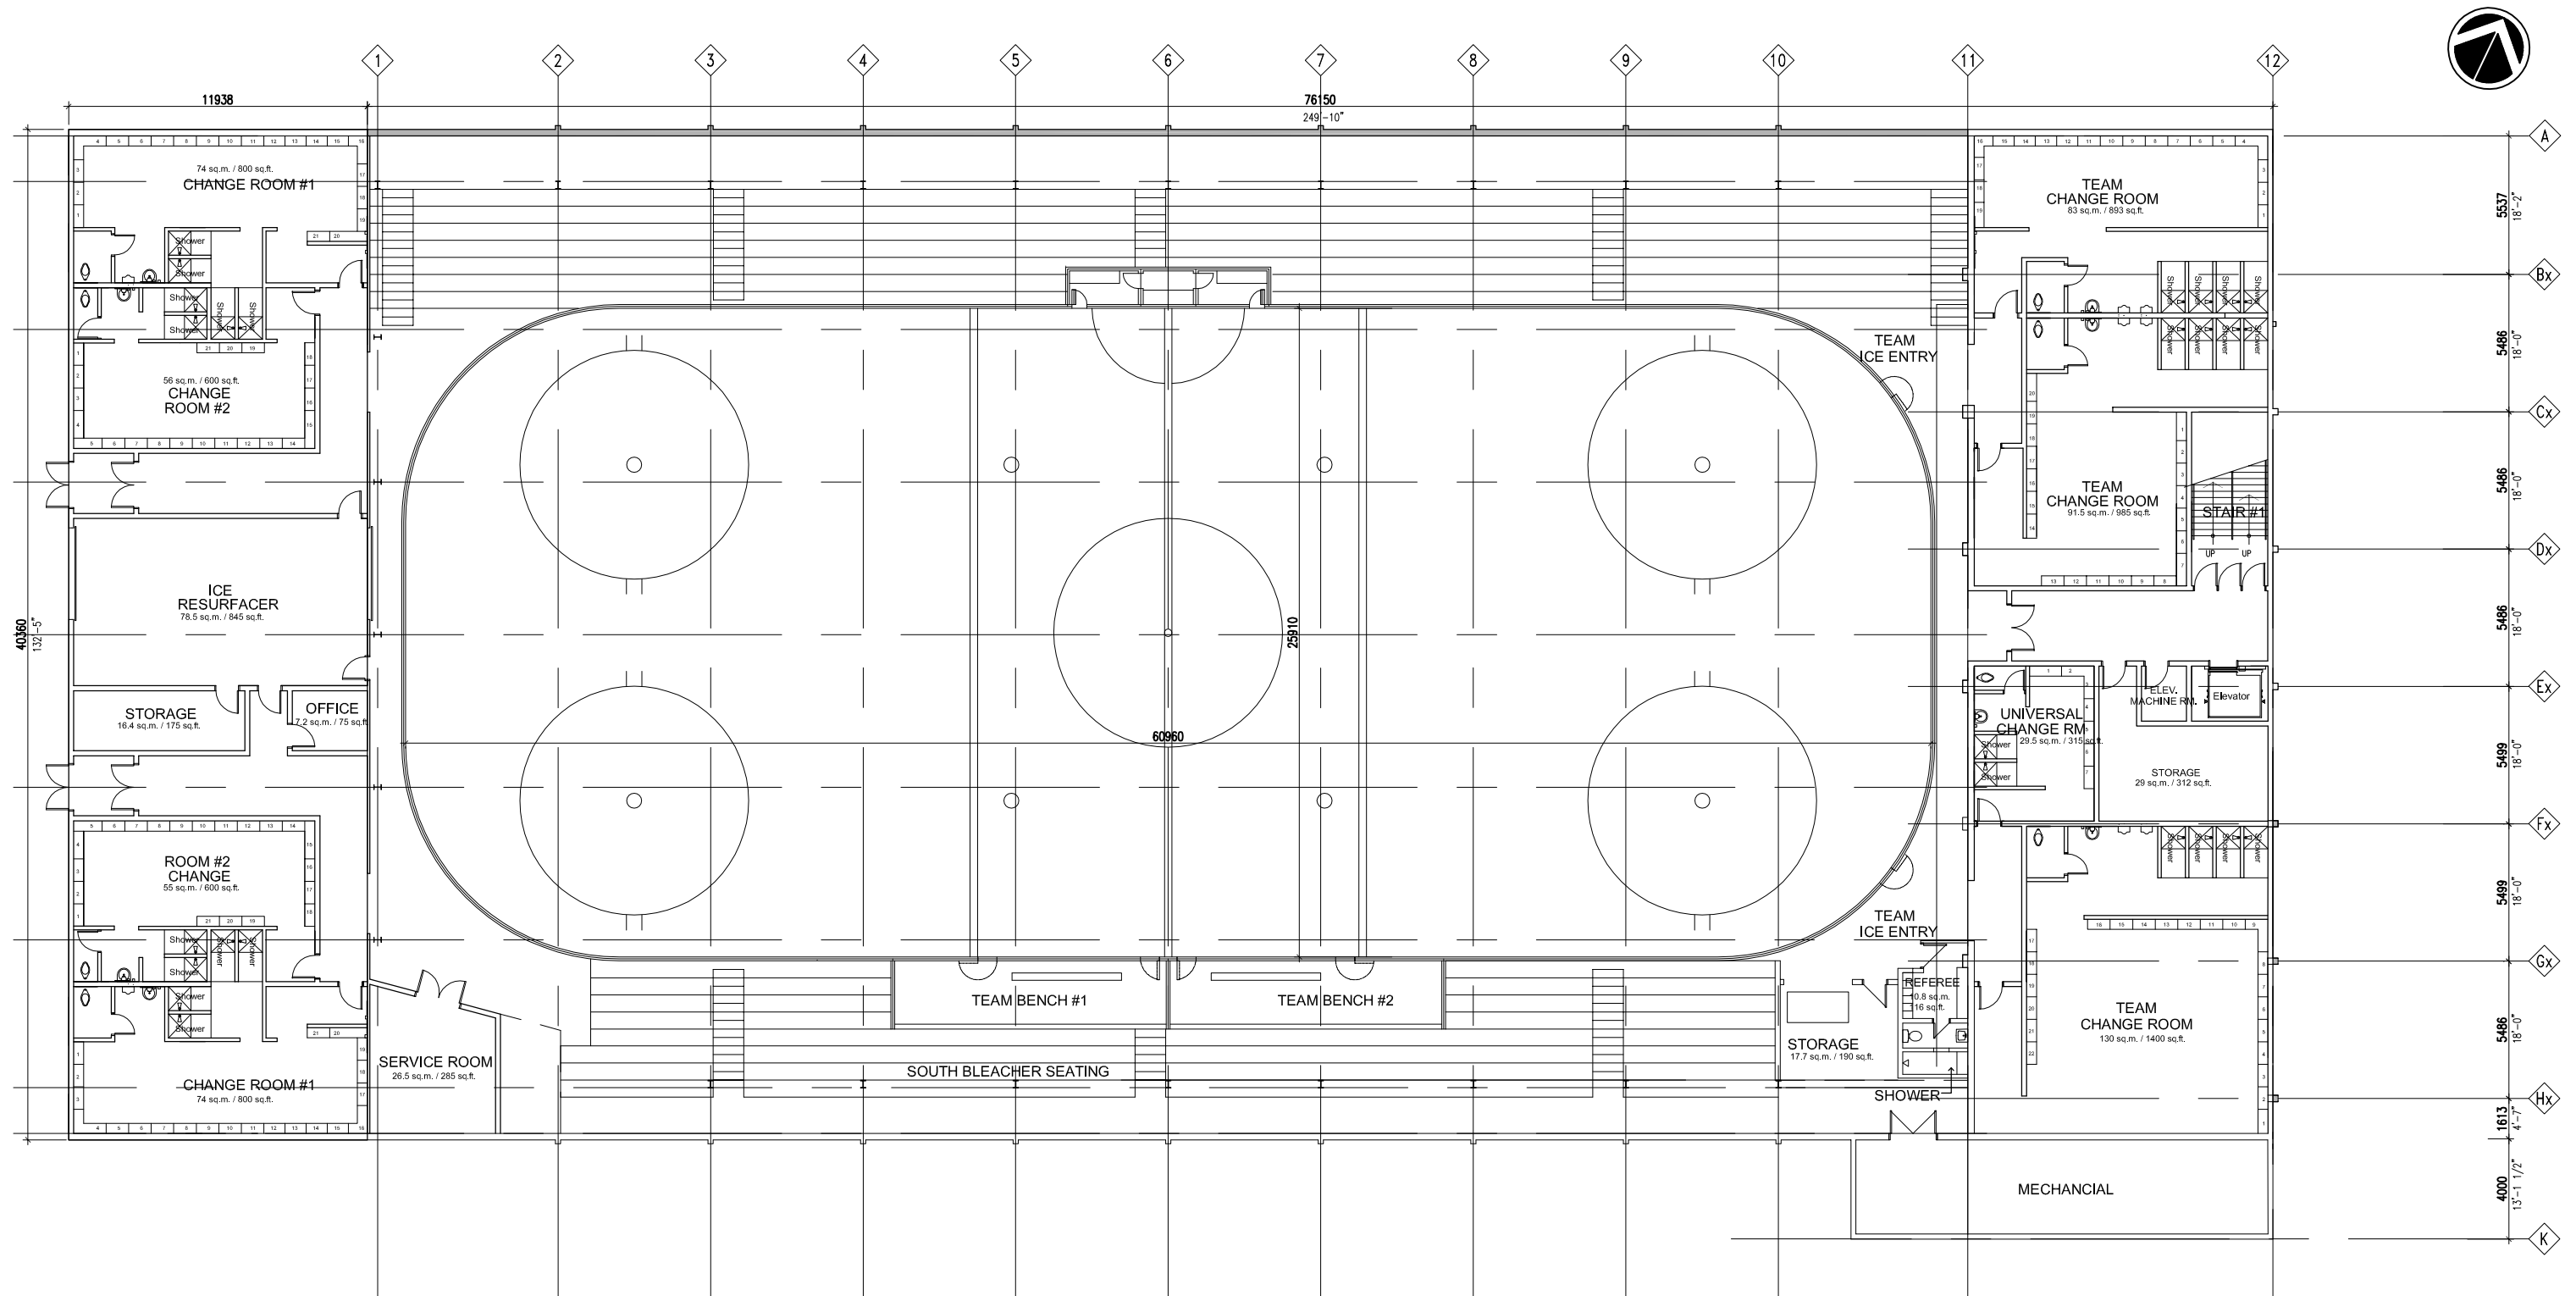


New West Addition 482 sq.m. / 5188 sq.f.t  
 Modernization 492 sq.m. / 5295 sq.f.t

# FORT SASKATCHEWAN- JRC REDEVELOPMENT

LOWER FLOOR PLAN— Revised Concept Design — Phased Construction

October 08, 2015  
 SCALE 1: 250

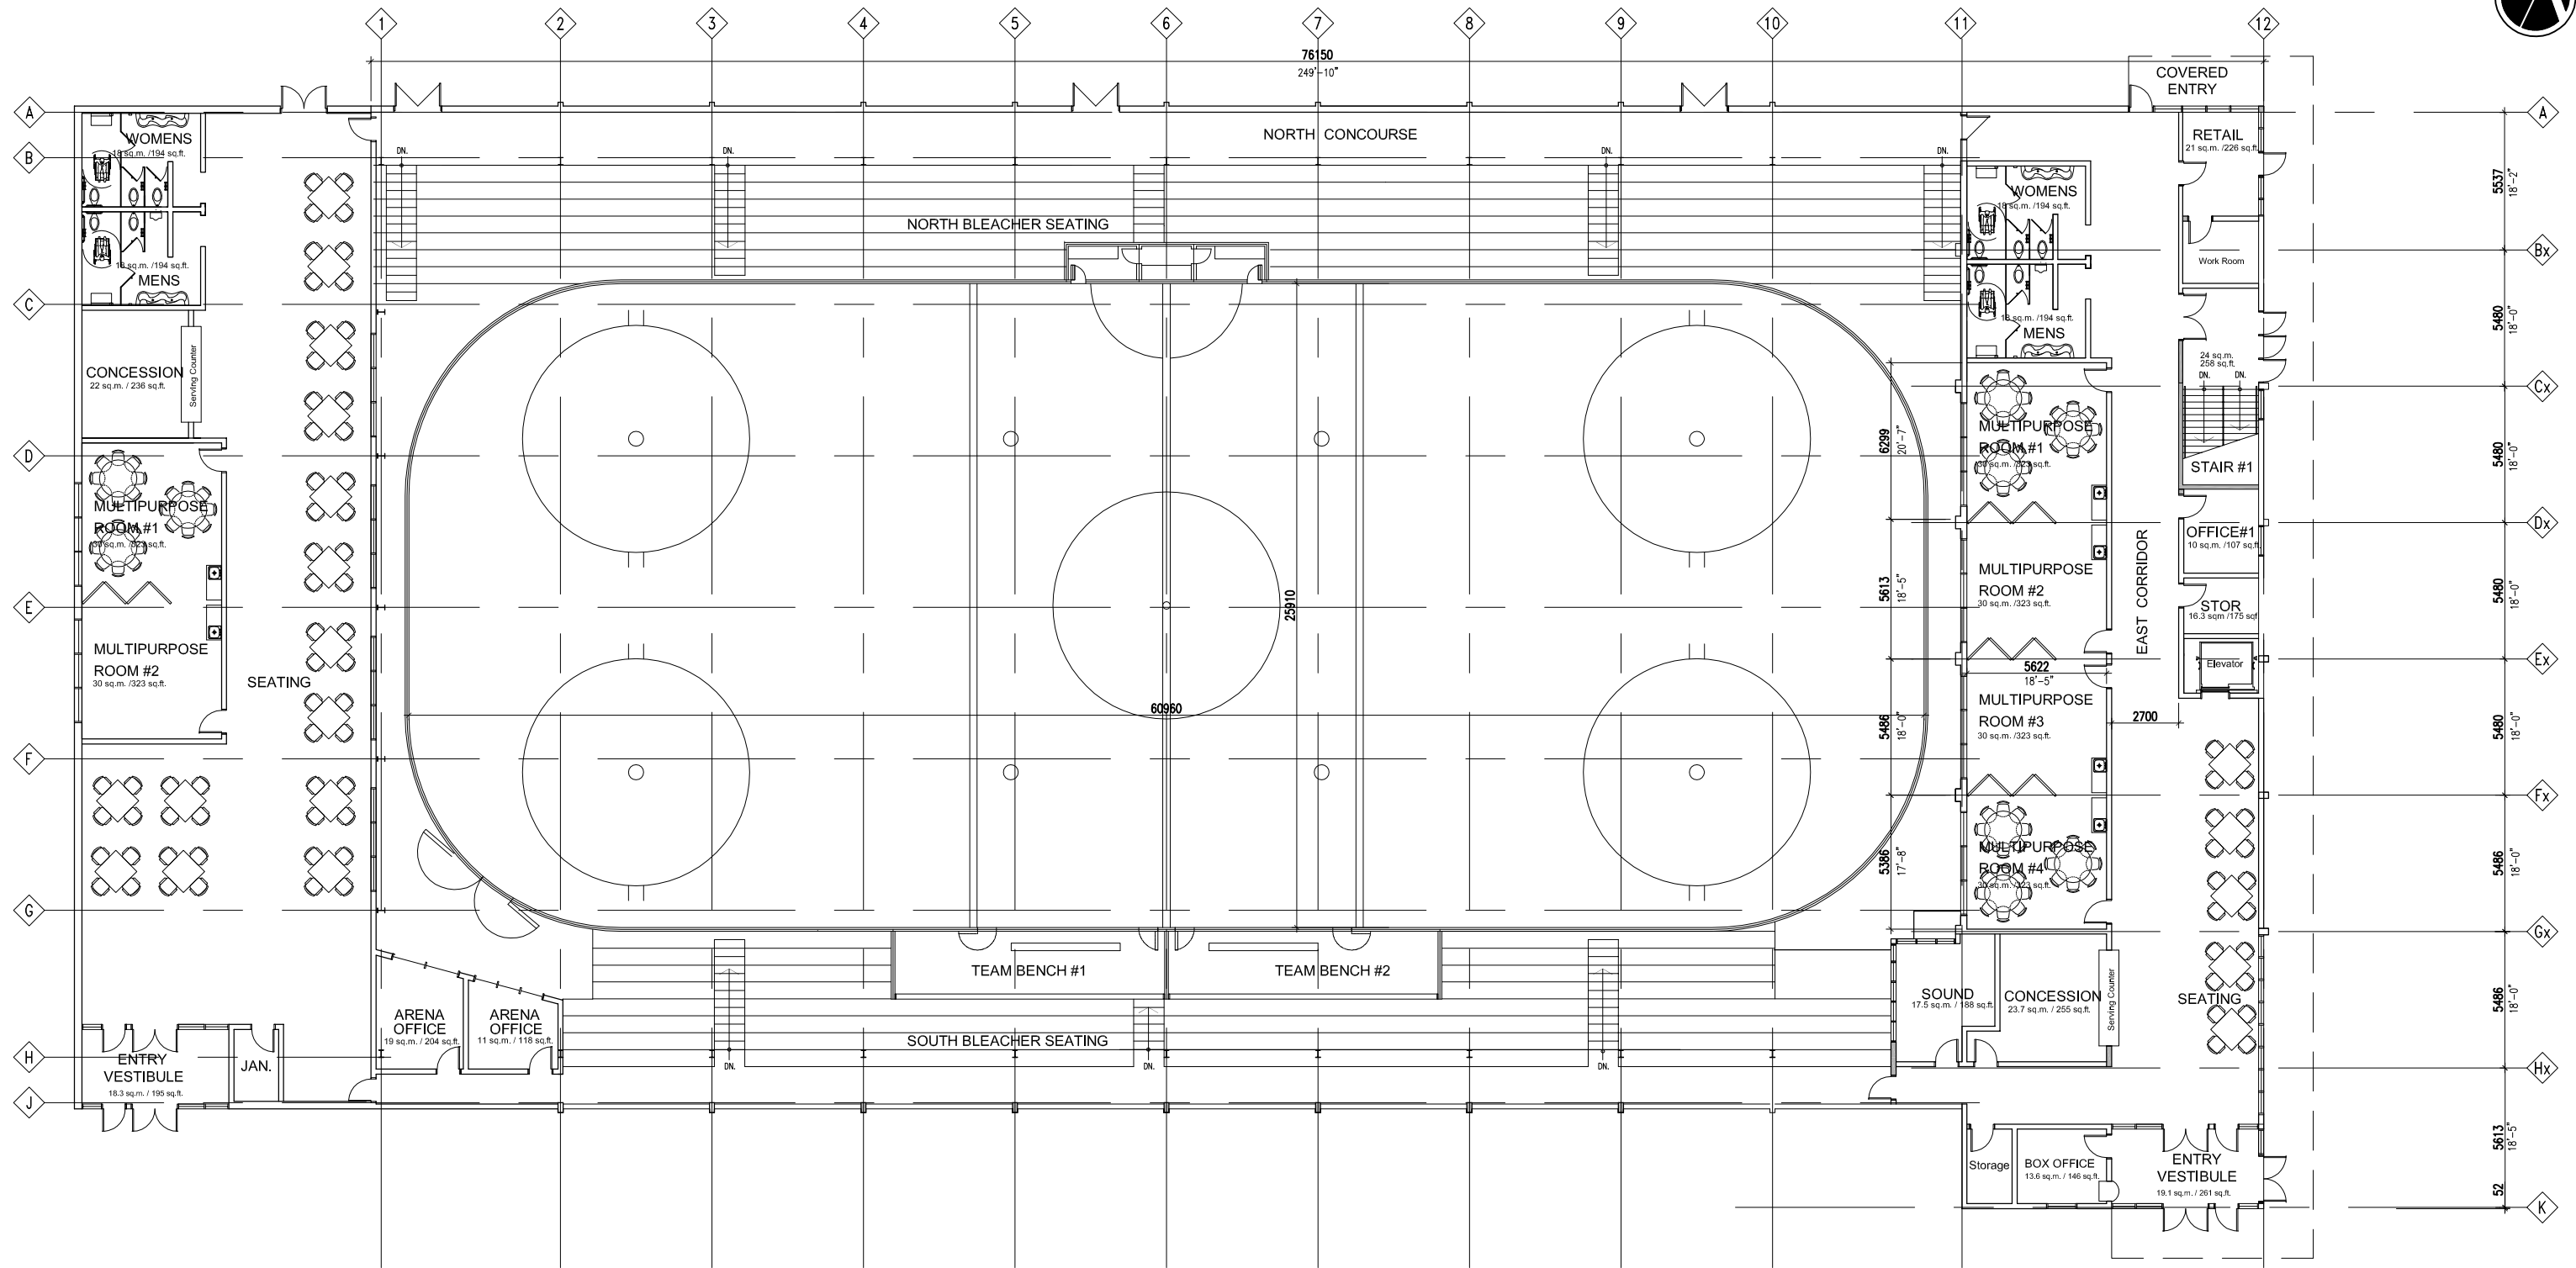

New West Addition 482 sq.m. / 5188 sq.ft  
Modernization 530 sq.m. / 5700 sq.ft

# FORT SASKATCHEWAN- JRC REDEVELOPMENT

MAIN FLOOR PLAN— Revised Concept Design— Phased Construction

October 08, 2015

SCALE 1: 250