


APPENDIX B



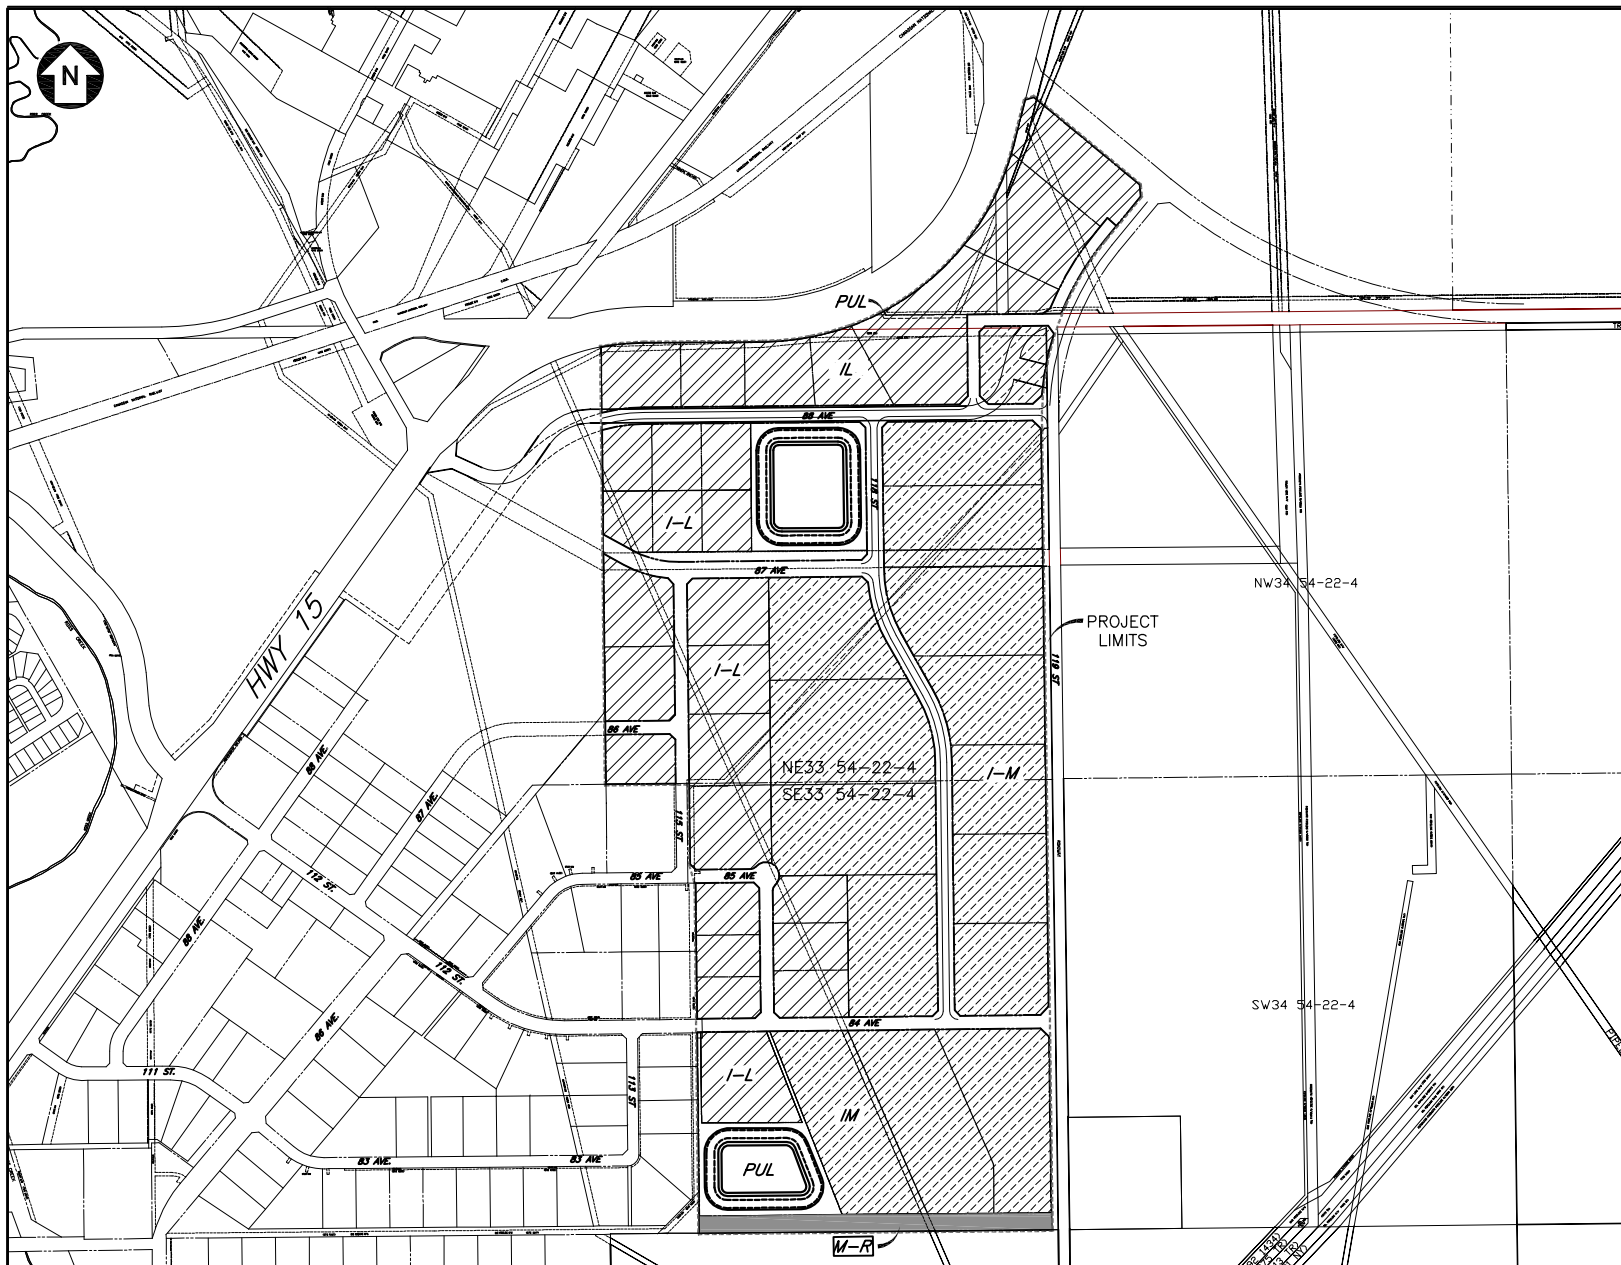

TRANS AMERICA GROUP

DC DIRECT CONTROL		
I-L LIGHT INDUSTRIAL		
I-M MEDIUM INDUSTRIAL		
M-R MUNICIPAL RESERVE		

No.	Y-M-D	DESCRIPTION	BY	APPRO.
ISSUES				

No.	Y-M-D	DESCRIPTION	BY	APPRO.
REVISIONS				
3	07/07/09	REVISED I-M TO DC NORTH OF 88 AVE.	DCD	EJD
2	07/06/09	REVISED AS PER CITY COMMENTS	DIS	EJD
1	07/06/04	REVISED FOR 2m STORM POND ACTIVE STORAGE	DIS	EJD

PERMIT TO PRACTICE
DURRANCE PROJECTS LTD.
 Signature _____
 Date _____
PERMIT NUMBER: P00001
 The Association of Professional Engineers,
 Geologists and Geophysicists of Alberta



TRANS AMERICA GROUP
 FORT SASKATCHEWAN, ALBERTA

ALSTEN LANDS

TENTATIVE LAND USE PLAN

DURRANCE PROJECTS

SCALE: N.T.S.

DESIGNED BY: DIS JOB NUMBER: 50549.1
 DRAWN BY: DIS
 CHECKED BY: EJD DRAWING NUMBER: FIG. 3
 DATE: 07/04/11

Suite 102, 1040B-472 Street
 Edmonton, AB T5S 1B8
 Phone: (780) 482-5430
 Fax: (780) 482-5400
 E-mail: durranne@telusplanet.net
 Web: www.durranneproject.com

LAST EDIT DATE: 07/07/09