


TYPICAL JOIST FRAMING

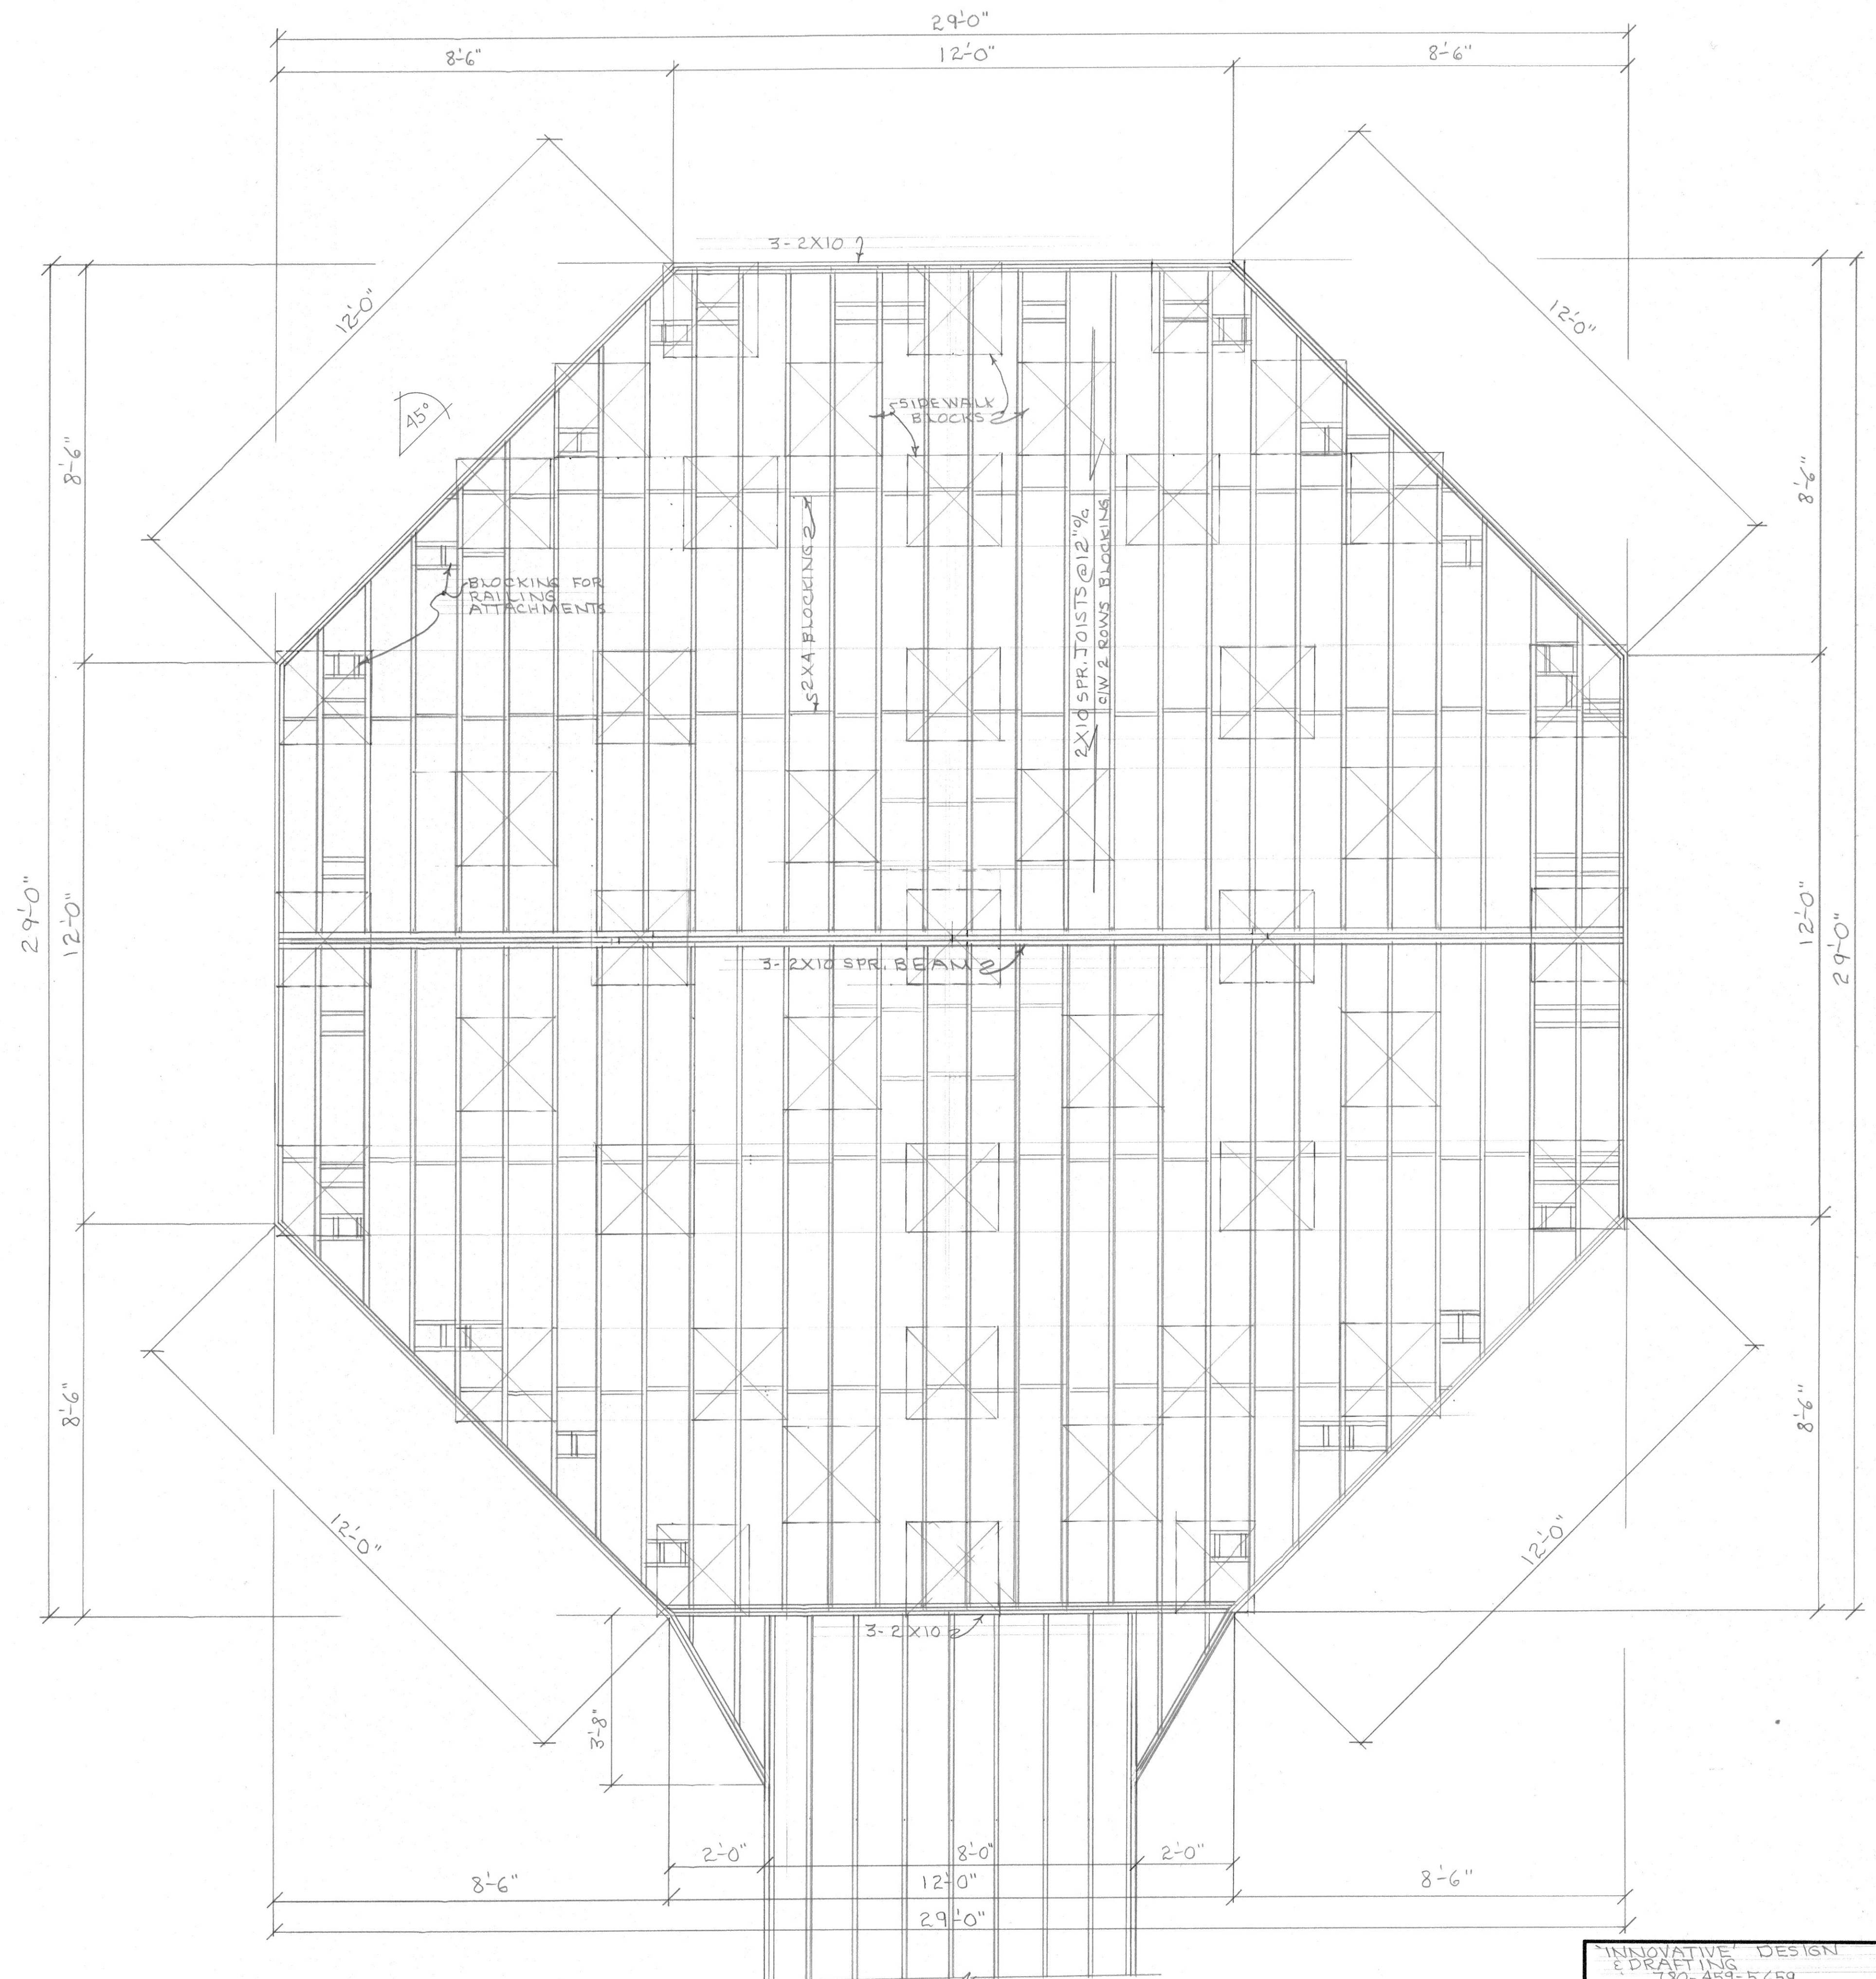

PLATFORM FRAMING

INNOVATIVE DESIGN & DRAFTING 780-459-5659			
SCALE: 1/2"=1'-0"		APPROVED BY:	
DATE: JULY 2016		DRAWN BY: RO'HOW	
		REVISED	
FORT SASK. HISTORICAL SOCIETY FORT SASK. AB. 780-998-1872 (NORMA)			
780-998-3498 (RAY)		DRAWING NUMBER 2 OF 2	